


REPLACEMENT SUMMARY - WATER

LOCATION	PROPOSED		ABANDON				SERVICES		HYDRANTS		
	12" DI MAIN (LF)	8" PE MAIN (LF)	12" CI MAIN (LF)	8" CI MAIN (L.F)	6" CI MAIN (LF)	8" PE MAIN (LF)	TIE-OVER	RENEW	ABANDON	PROPOSED	
RIVERSIDE DR.	2405	174	1500	0	500	0	10	4	1	4	
ARNETT DR	0	311	0	95	0	20	0	0	1	1	
UNION ST. BRIDGE RD	150	0	470	0	670	0	0	0	0	0	
TOTALS:	2555	485	1970	95	1170	20	10	4	2	5	
	3040		3255				14		2		5

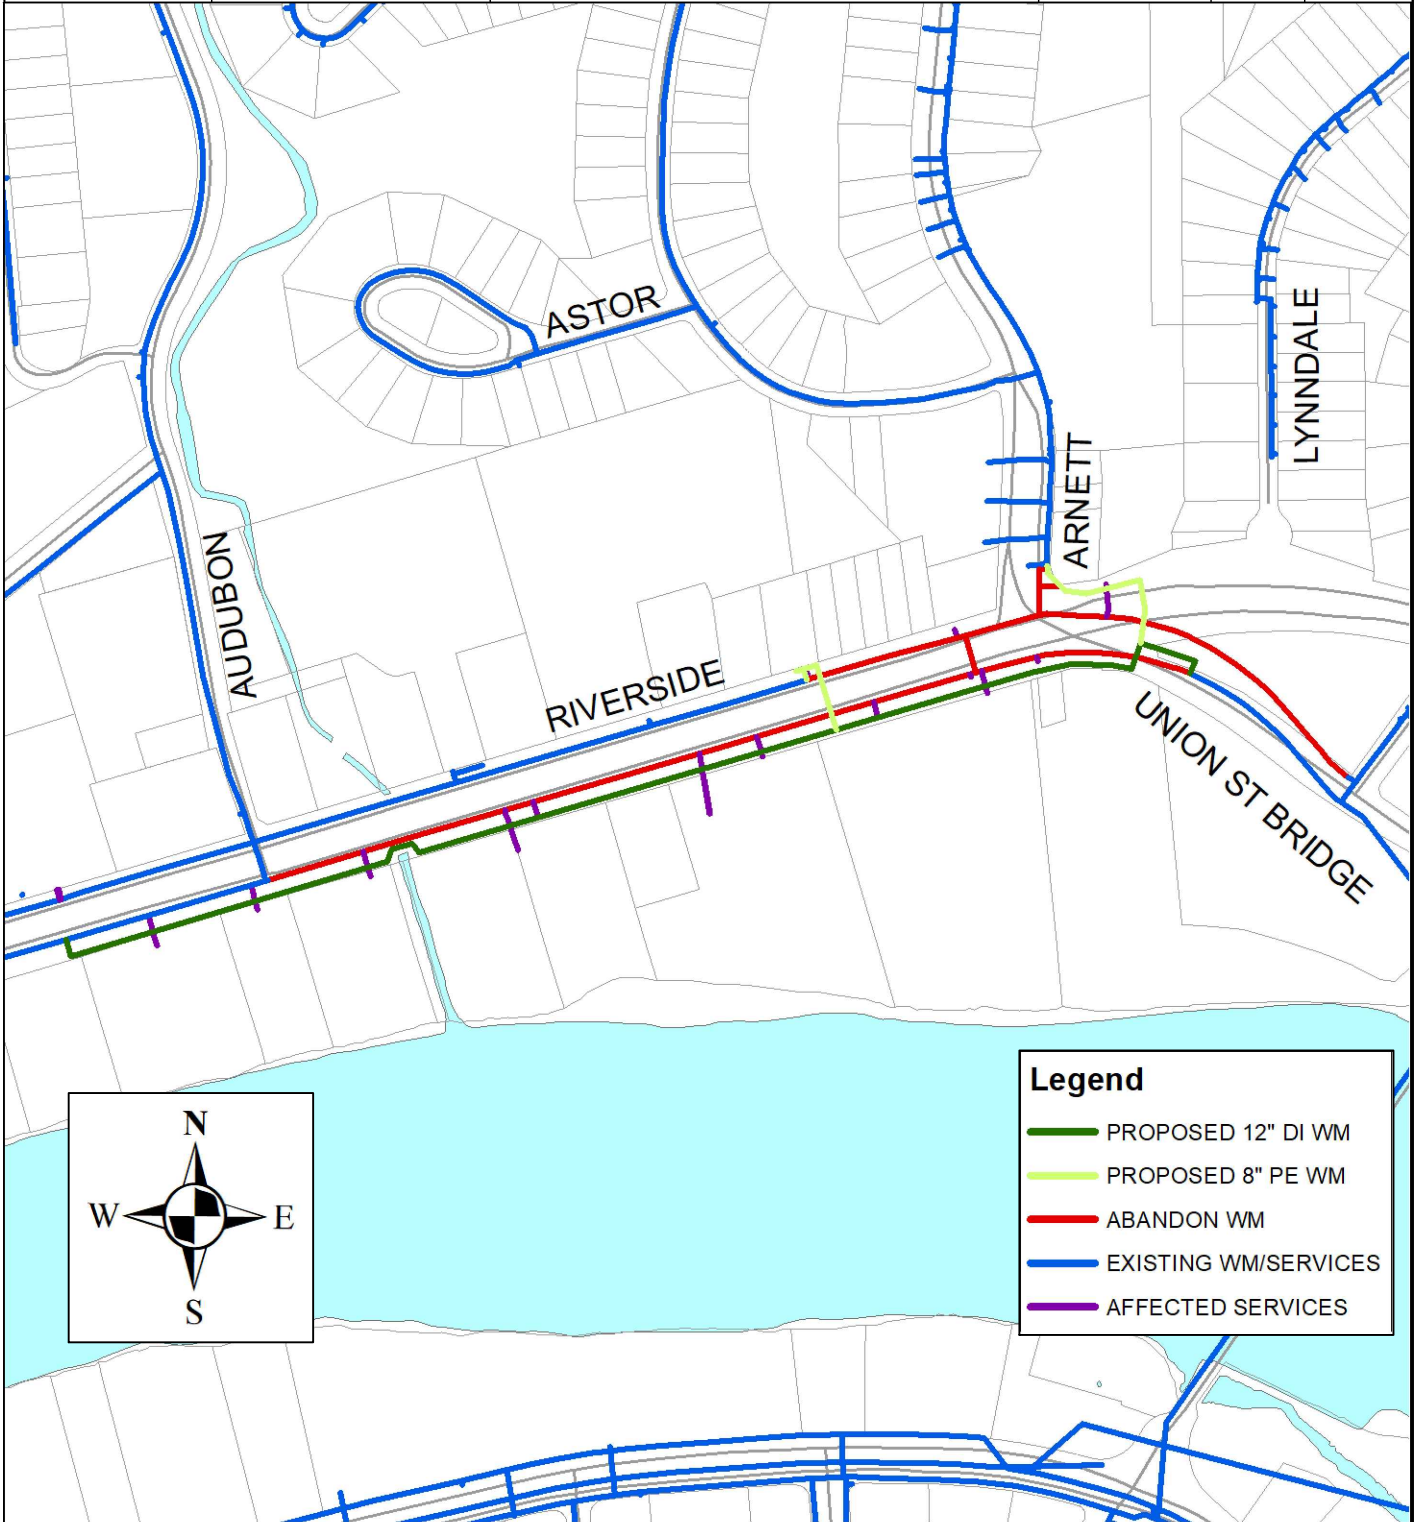

ORIGINAL DATE: 7/28/2020	PROJECT OVERVIEW	DRAWN BY: WSS	SHEET NUMBER
WORK ORDER #: 129697		CHECKED BY: HTR	1 OF 1
SCALE: NTS		APPROVED BY: KPK	DRAWING NUMBER
	RIVERSIDE WATER MAIN REPLACEMENT		PO-4-207

REVISIONS			
#	BY	DESCRIPTION	DATE
0	WSS	ORIGINAL	07/28/2020
1	BGS	ADD PROPOSED CROSS-OVER WM	08/07/2020
2	WSS	REVISED WM FOOTAGES	08/10/2020
3	WSS	HAMPTON INN	08/24/2020

City of Danville
Department of Utilities
2040 Monument Street | Danville, Virginia 24001
703.752.5074 | www.cityofdanville.org

- GENERAL NOTES**
- PROJECT TO BE COMPLETED SUMMER/FALL 2020
 - SEE DRAWING N-4-207 FOR DETAILED PLANS
 - WORK TO BE COMPLETED IN COORDINATION WITH PUBLIC WORKS ROAD RECONSTRUCTION PROJECT
 - PUBLIC WORKS PROJECT WILL BE COMPLETED IN TWO PHASES (EAST/WEST) EAST SIDE CONSTRUCTION IN FALL 2020, WEST SIDE CONSTRUCTION SPRING 2021